


REVISIONS

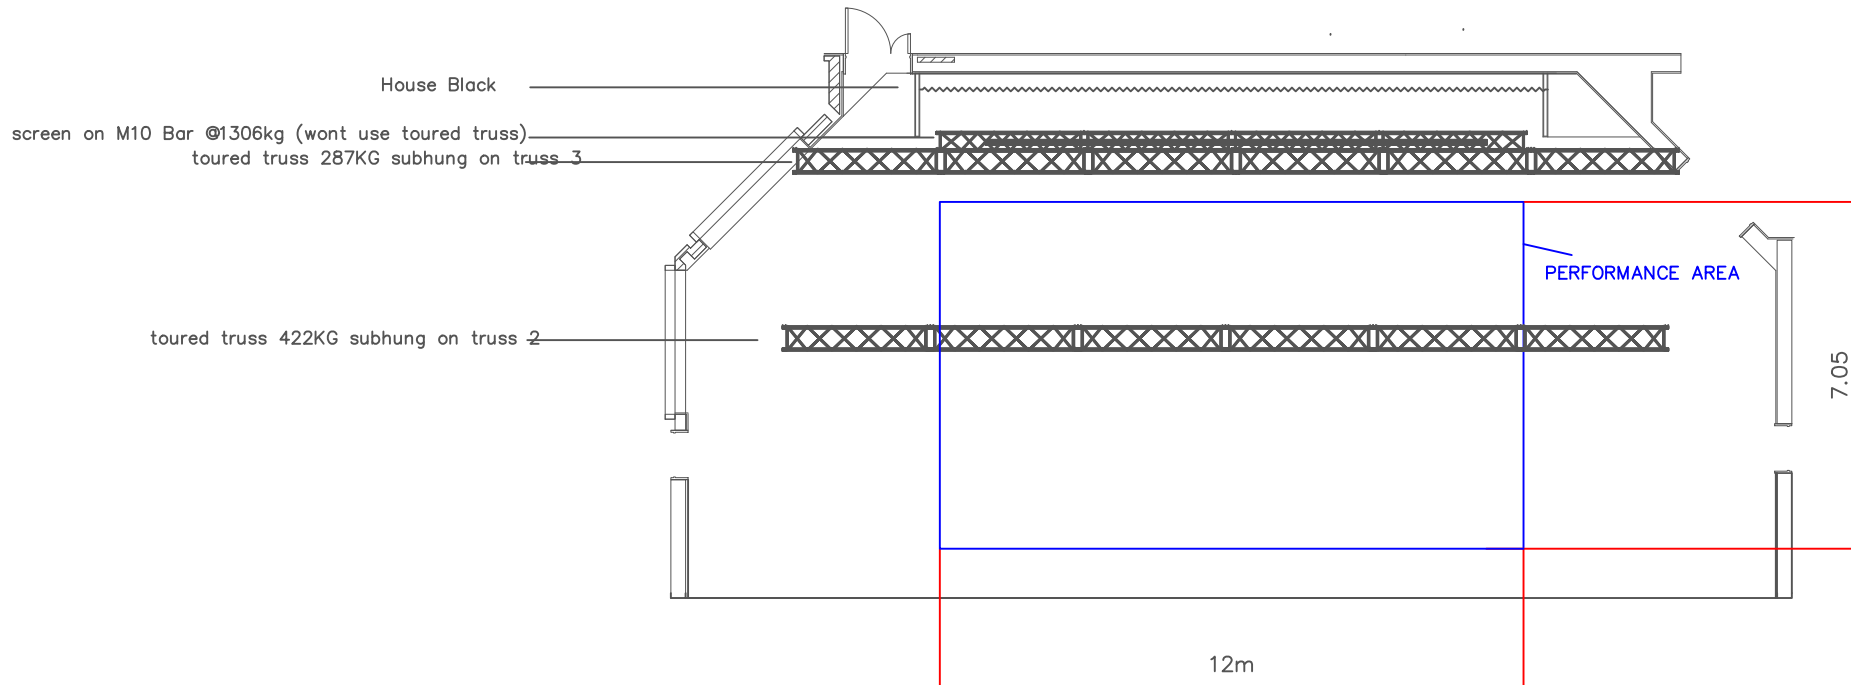

GUILDHALL

CRAIG PATERSON
STAGE & TECHNICAL MGR
PORTSMOUTH GUILDHALL
GUILDHALL SQUARE
PORTSMOUTH
PO12AB

TEL 07724813794
TEL 02393870206

DRAWING TITLE

G-LIVE-DANCE-LIVEI-2023

DRAWN

CHECKED

SCALE

DATE

NTS

12/07/22

PROJECT

PROJECT NO

SHEET NO

DRAWING NO